

Annex B

Wallops Parish Hall Fire Safety Measures

Key:



Fire Alarm Point



Fire Extinguisher



Klaxon



Fire Alarm Panel



Optical Smoke Detector




Heat Detector

CC

Cleaner's Cupboard

EC

Electrical Cupboard/Panel
(In wall cavity in Large Hall)

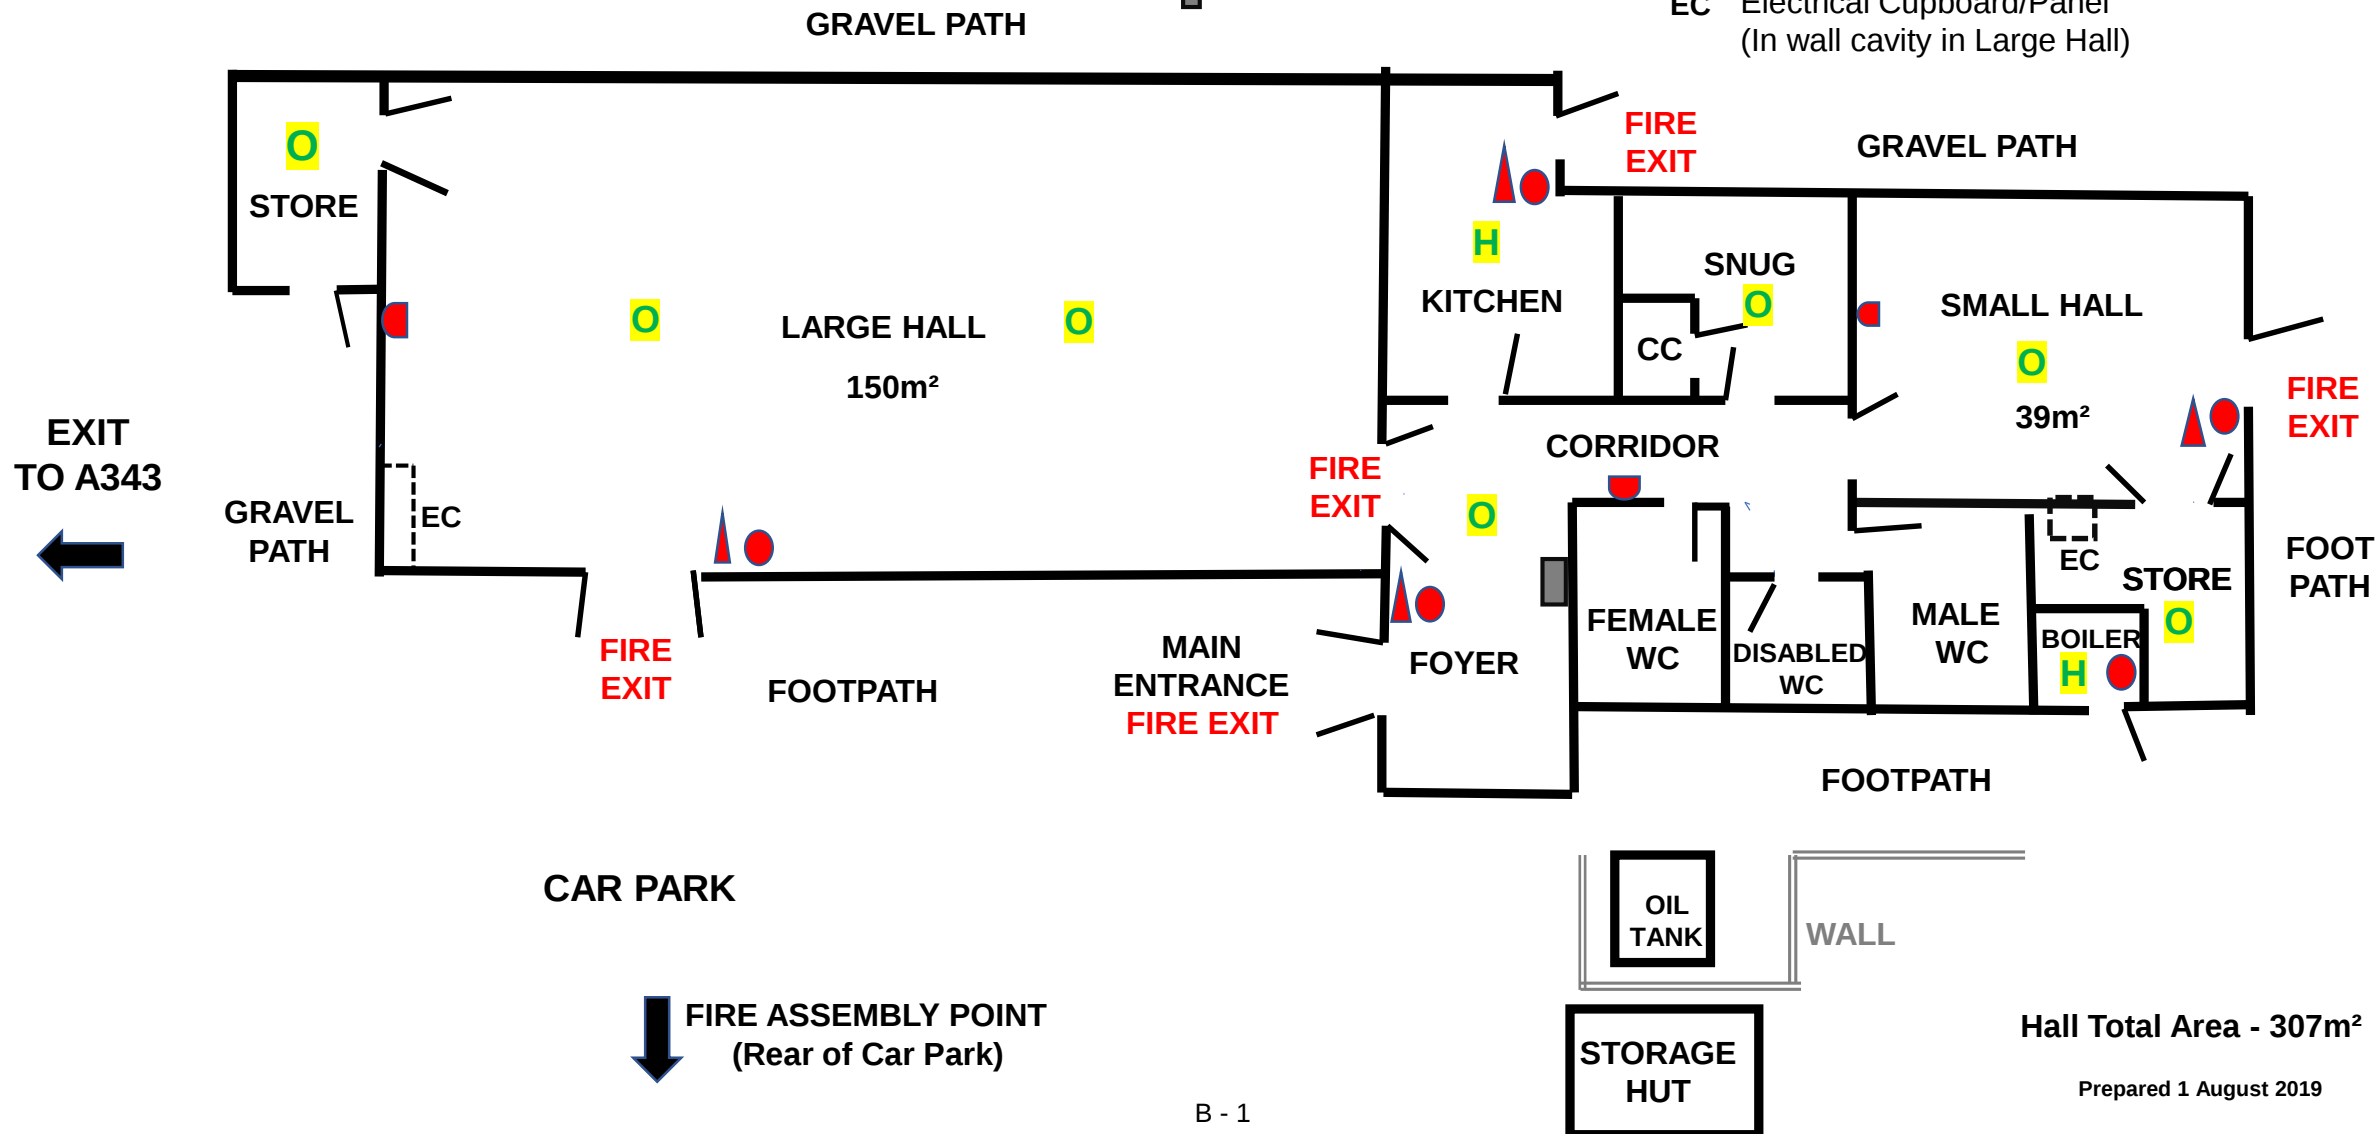

Hall Total Area - 307m²

Prepared 1 August 2019